


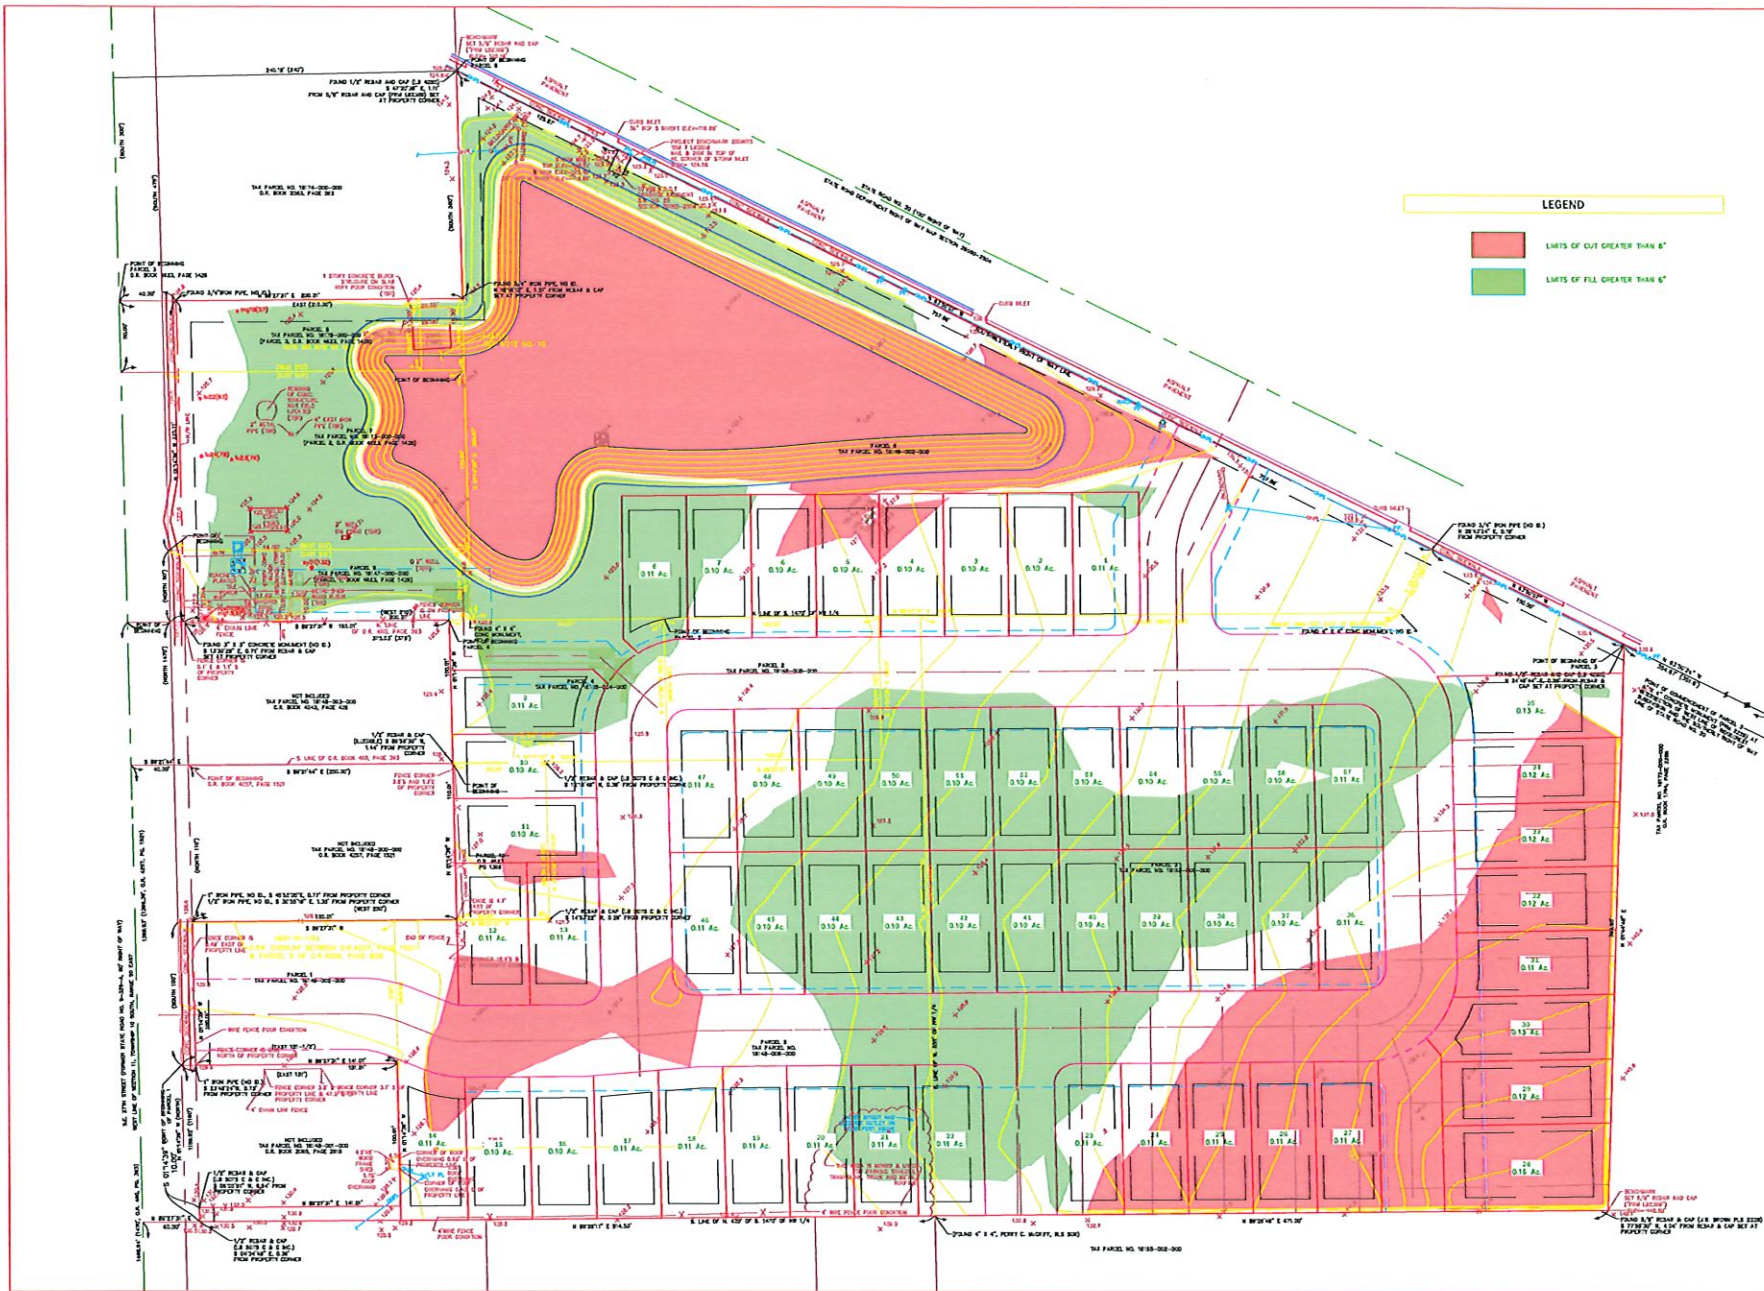

LEGEND

LIMITS OF CUT GREATER THAN 6"

LIMITS OF FILL GREATER THAN 6"

eda
engineers • surveyors • planners

18 2303
2404 N.W. 43rd St., GAINESVILLE, FLORIDA 32608-0802
TEL (352) 333-5041 FAX (352) 333-1259
www.eda.com mail@eda.com

NORTH
 SCALE: 1" = 40'
 0 32 60 80
GRAPHIC SCALE

No.	Date	Comment

Professional Engineer of Record:

Engineer: C. J. THORNTON

Project No: _____

Project phase: 2504 #

Project title: _____

EASTGATE MEADOWS

Sheet title:
**MASS GRADING
CUT/FILL EXHIBIT**

Designed: D.M. Sheet No: _____
 Drawn: D.M.
 Checked: T.A.R. **EX**
 Date: 03/18/2020

